


# FRANKLIN ROAD / LIBERTY STREET INTERSECTION IMPROVEMENTS PROJECT




## FRANKLIN ROAD TYPICAL SECTION

LEFT AND RIGHT TURN LANE WIDENING

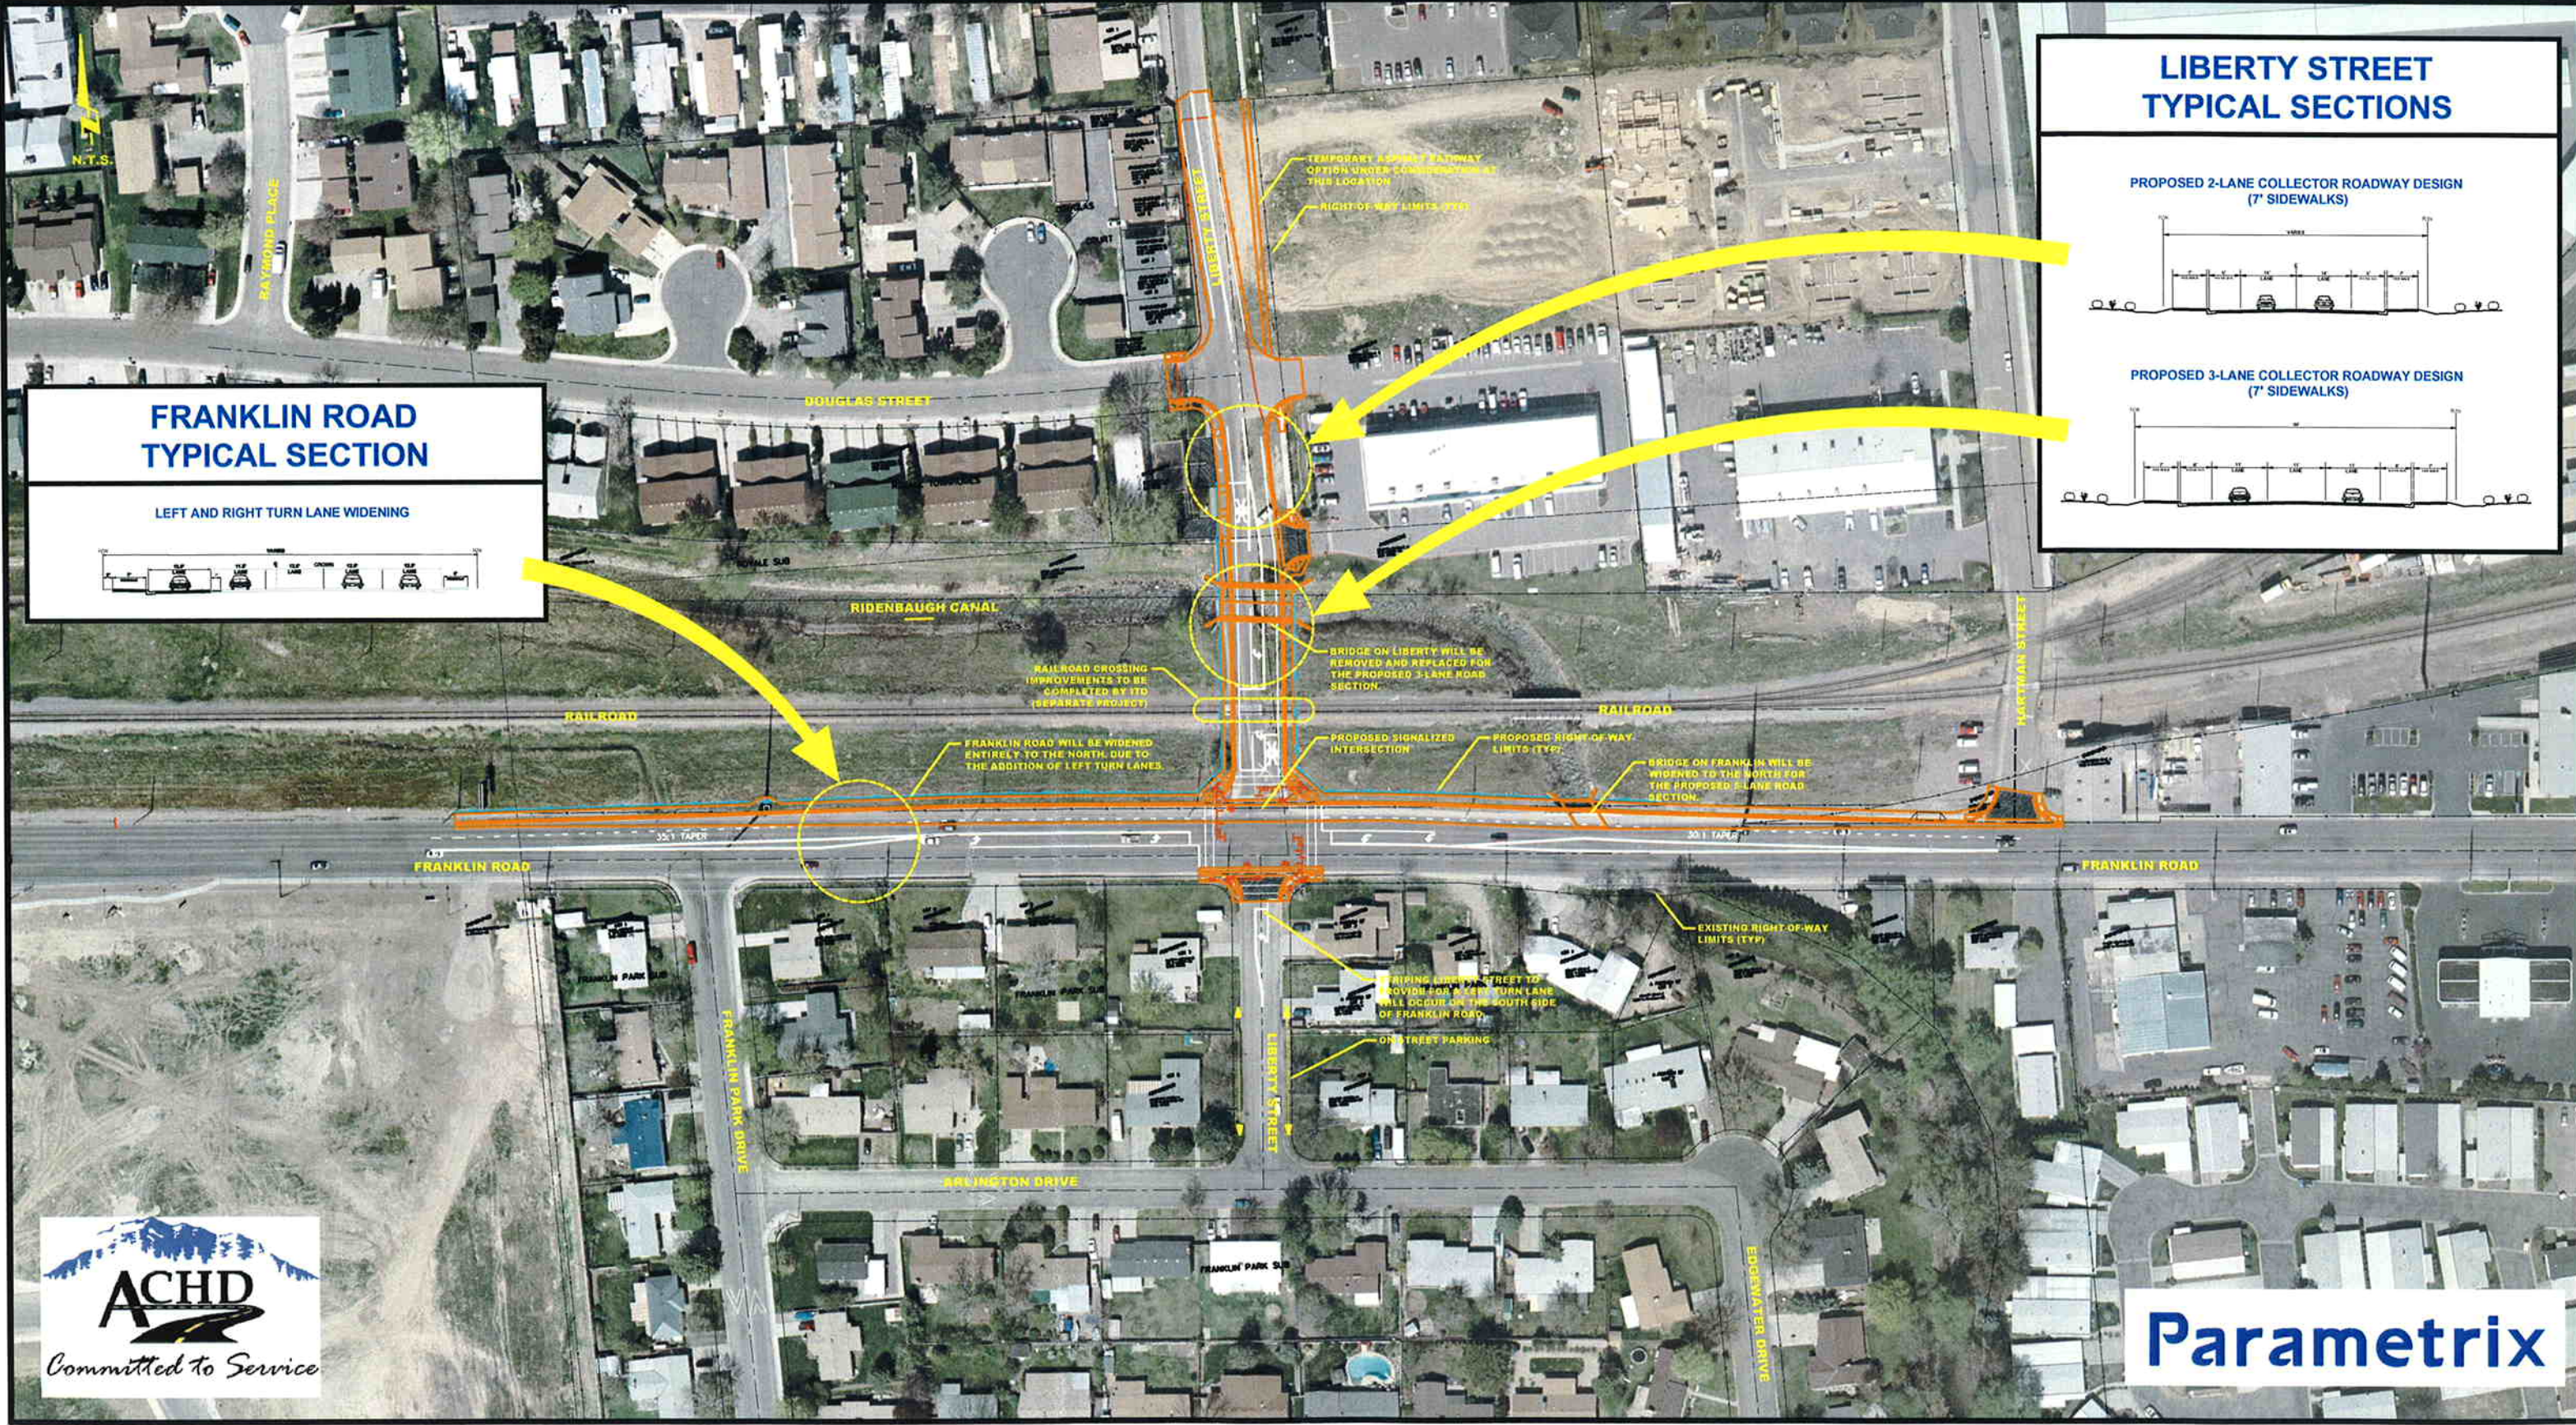

## LIBERTY STREET TYPICAL SECTIONS

PROPOSED 2-LANE COLLECTOR ROADWAY DESIGN (7' SIDEWALKS)

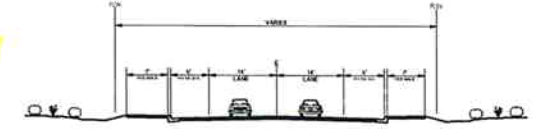

PROPOSED 3-LANE COLLECTOR ROADWAY DESIGN (7' SIDEWALKS)

