



LAKE HAZEL ROAD / GOWEN ROAD RELOCATION STUDY

3-LANE RURAL ROADWAY DESIGN

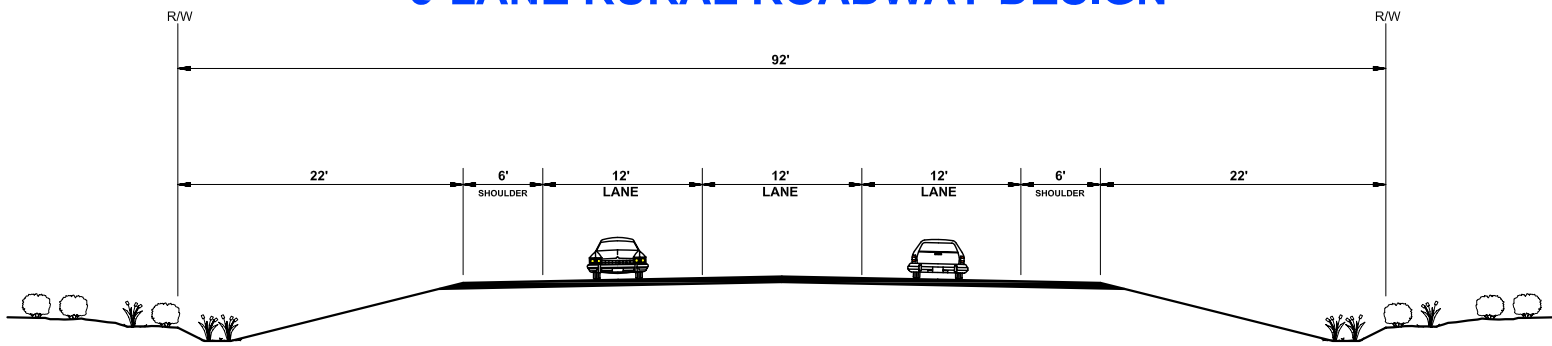

5-LANE RURAL ROADWAY DESIGN (10' SEPARATED PATHWAY)

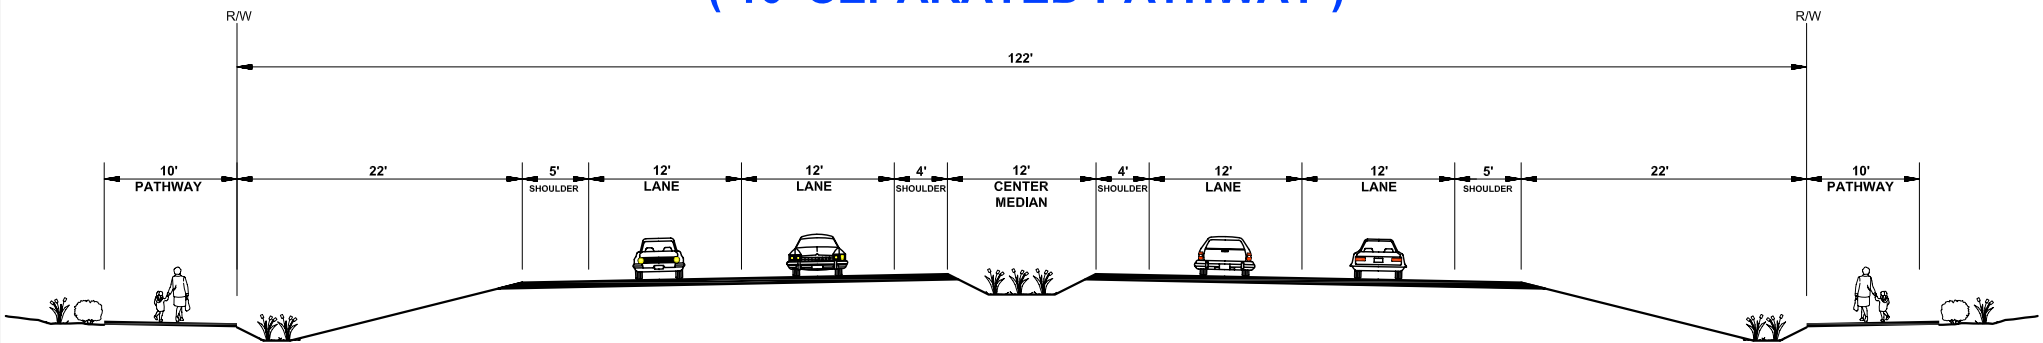

5-LANE URBAN ROADWAY DESIGN (7' ATTACHED SIDEWALKS)

