

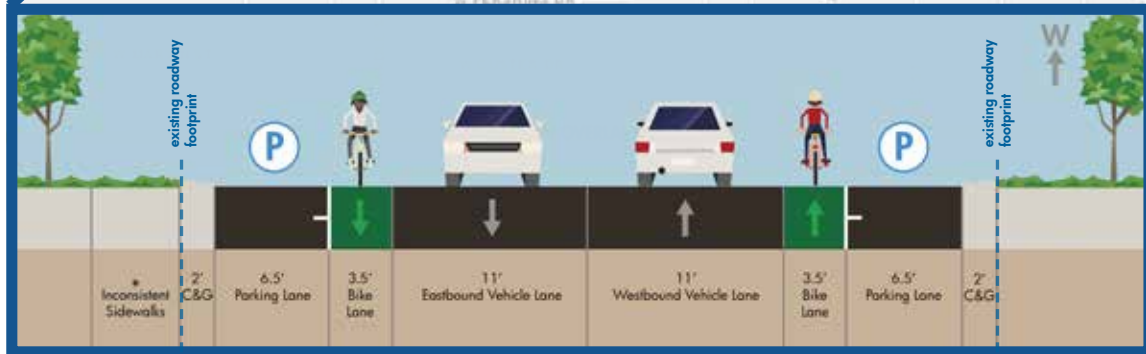


# VISTA TO ROOSEVELT - OPTIONS

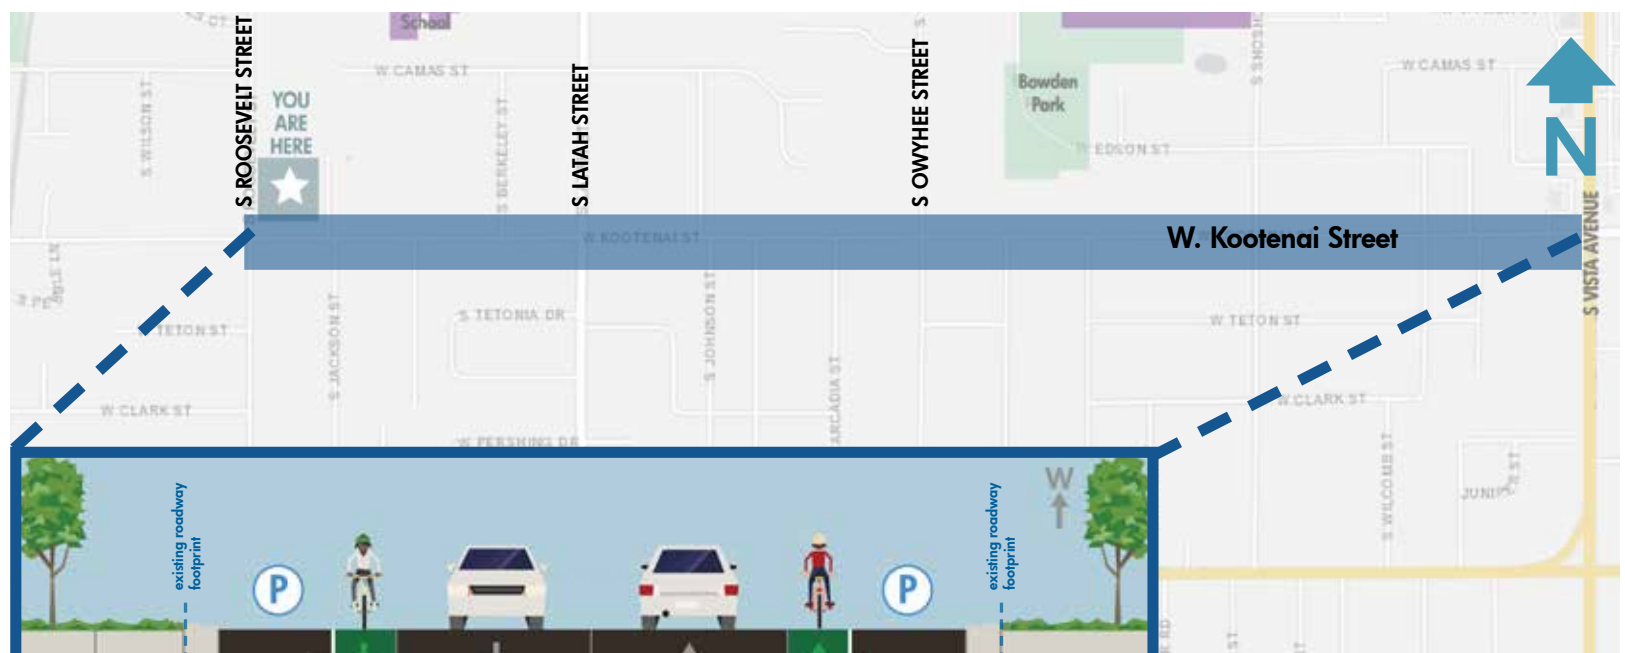


Existing: Kootenai Street - Vista to Roosevelt - Facing West

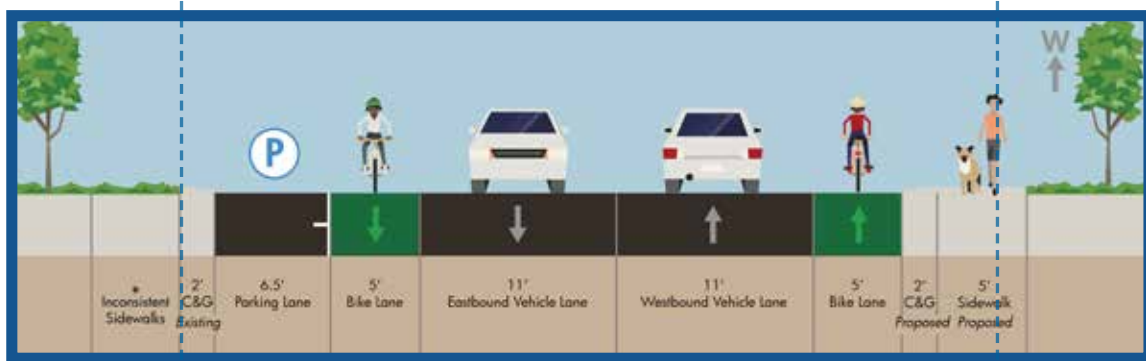

Option 1: Wider bike lanes, north side sidewalk

- Maintains parking on south side of street
- Widens bike lanes
- Adds sidewalk to north side of street

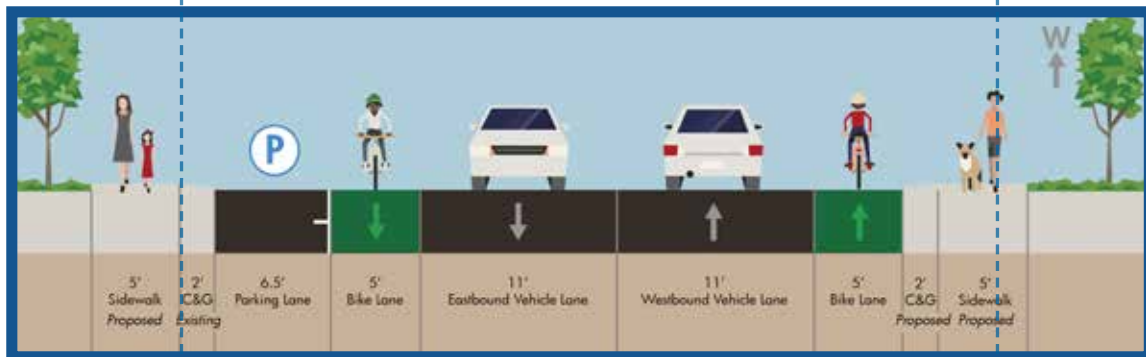

Option 2: Wider bike lanes, sidewalks on both sides

- Maintains parking on south side of street
- Widens bike lanes
- Adds sidewalk to both sides of street