


0 45' 90' 180'

January 20, 2022

Maple Grove Road, Amity Road to Victory Road

3 Lane Alternative (One Lane In Each Direction With A Center Turn Lane)

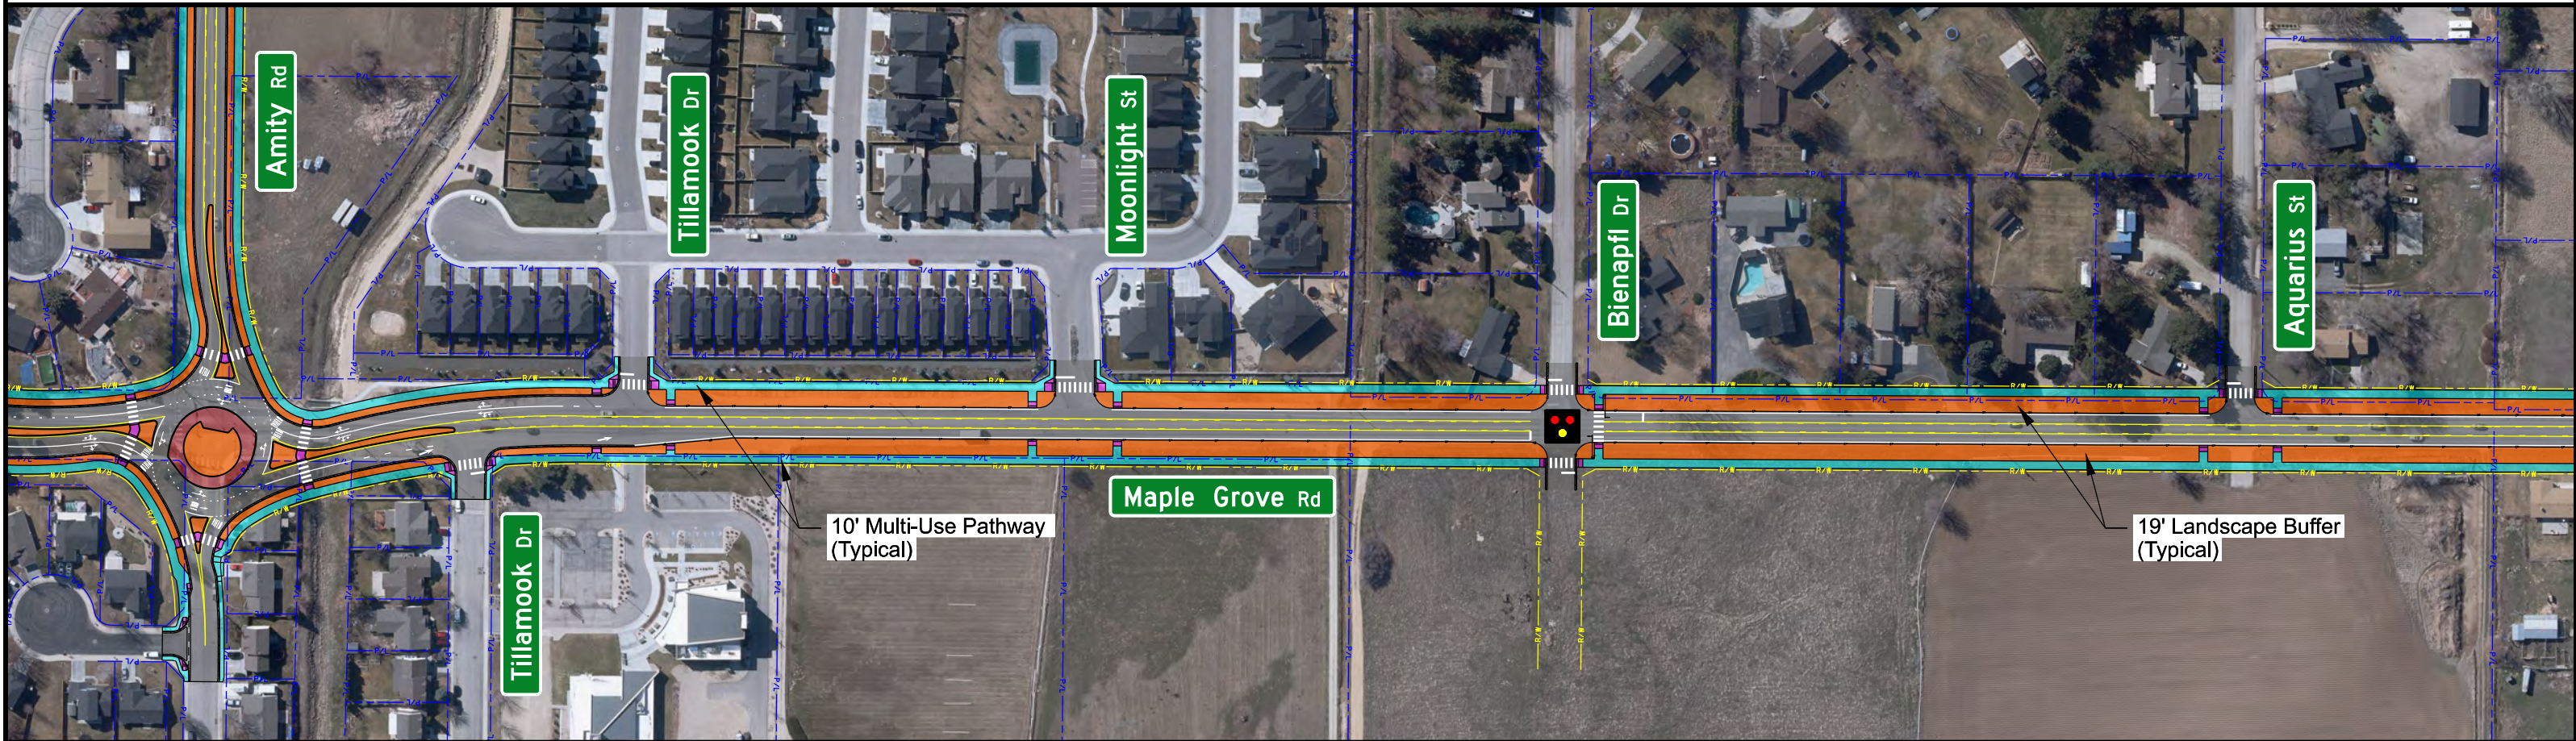

	Asphalt Pavement
	Truck Apron
	Pedestrian Ramp
	New Pedestrian Hybrid Beacon
	Concrete Sidewalk
	Landscape Buffer Or Median
	Property Lines
	Right-Of-Way

Driveways Will Be Incorporated With Final Design