
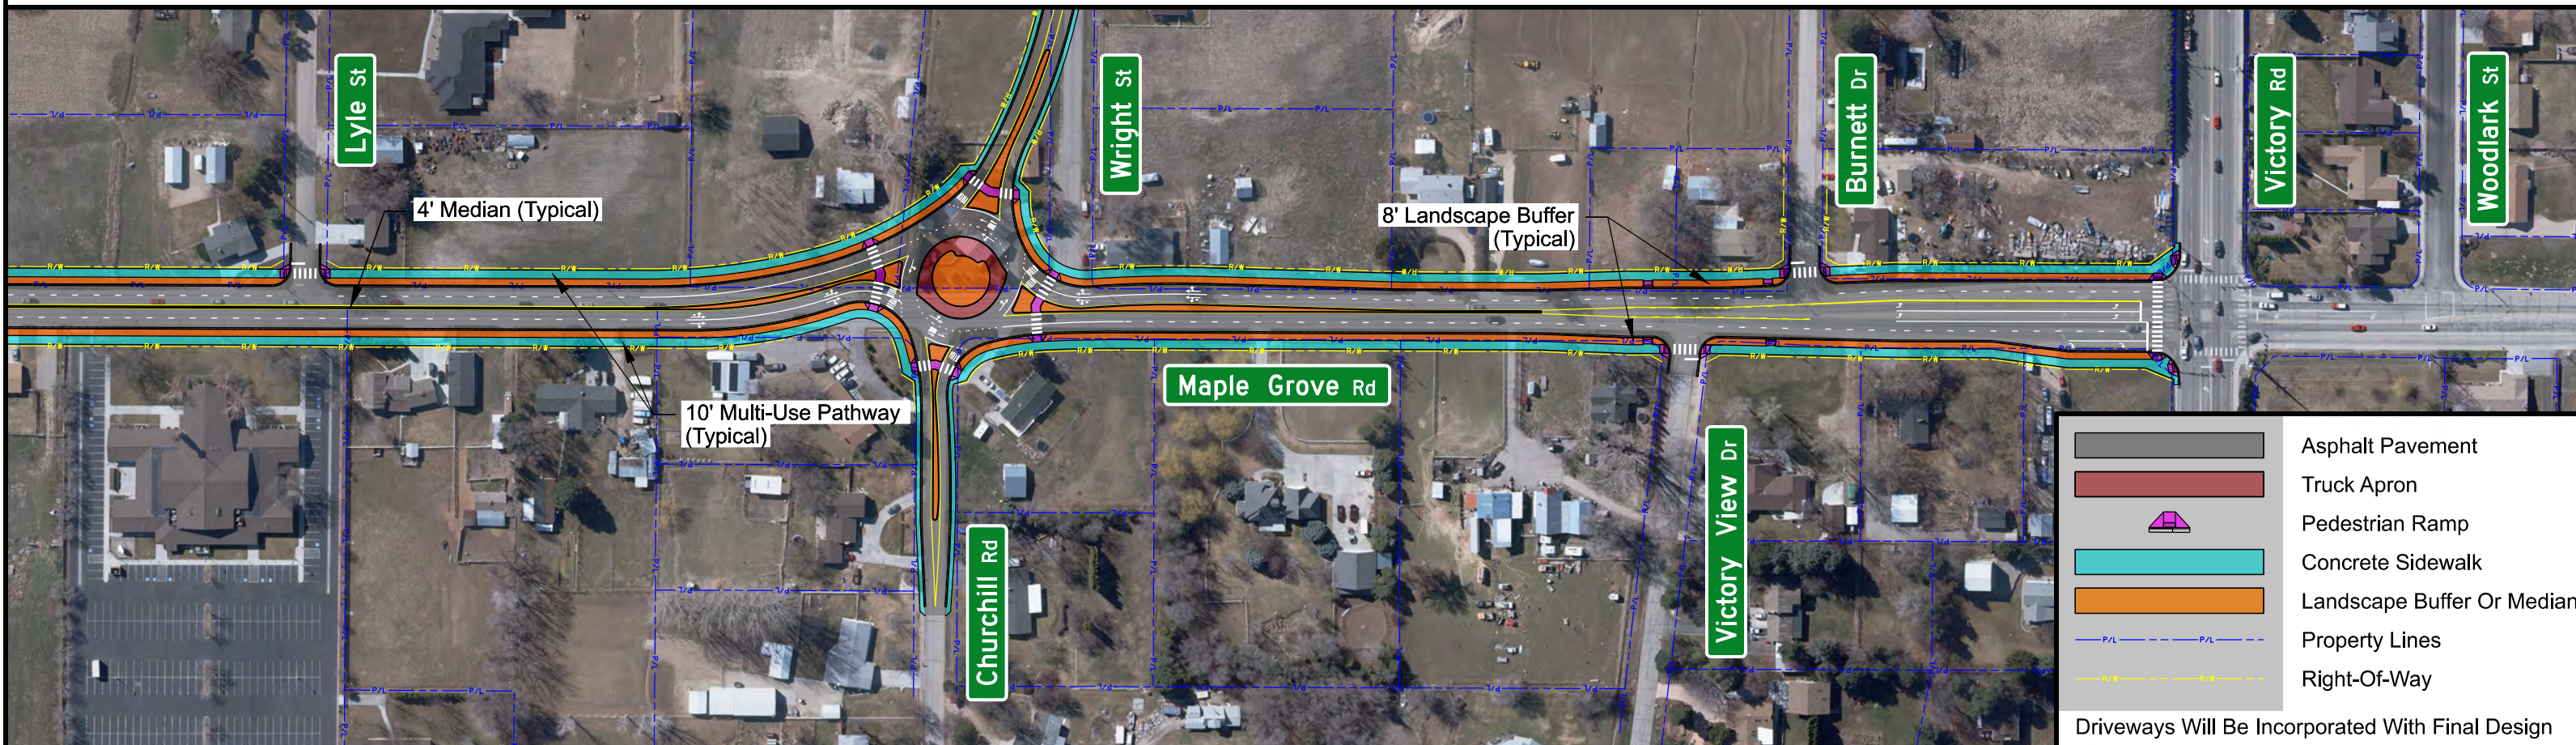


0 45' 90' 180'

January 20, 2022

Maple Grove Road, Amity Road to Victory Road

4 Lane Alternative (Two Lanes In Each Direction With A Center Median And Roundabouts At Key Intersections)

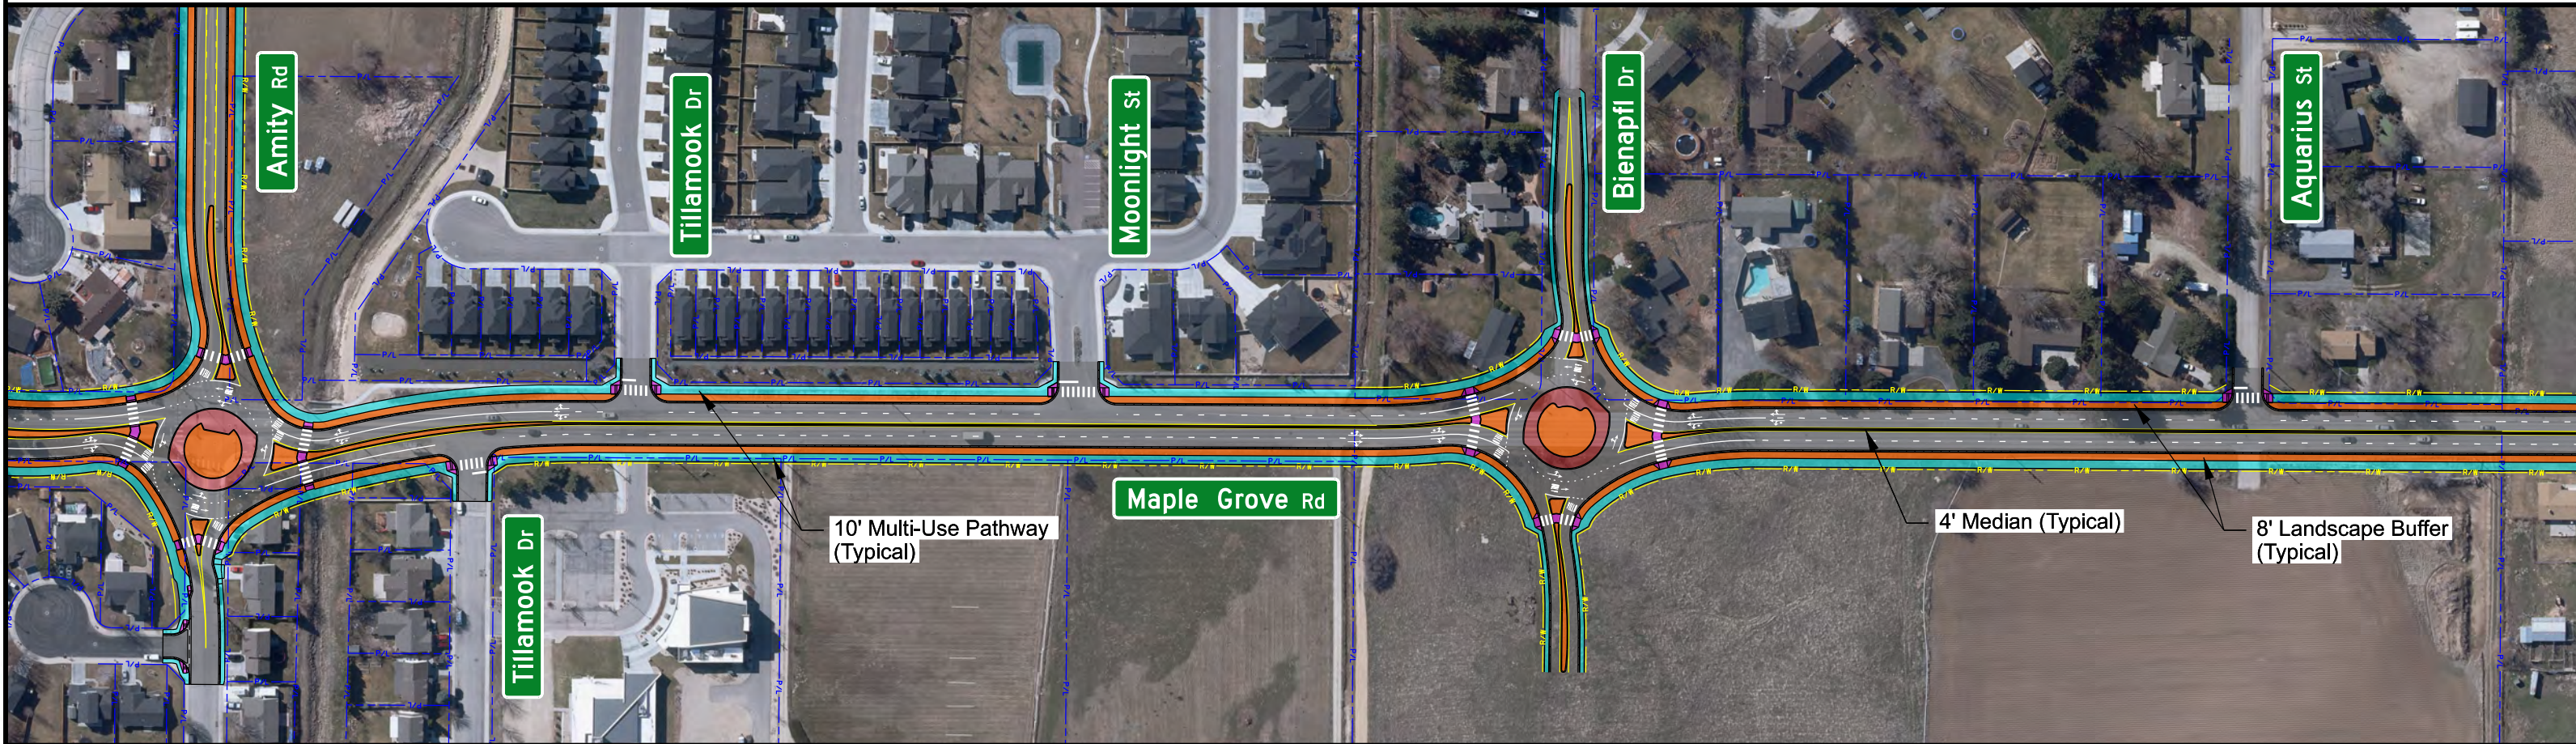

	Asphalt Pavement
	Truck Apron
	Pedestrian Ramp
	Concrete Sidewalk
	Landscape Buffer Or Median
	Property Lines
	Right-Of-Way

Driveways Will Be Incorporated With Final Design