


# Maple Grove Road, Amity Road to Victory Road

## Amity Rd And Maple Grove Rd Roundabout

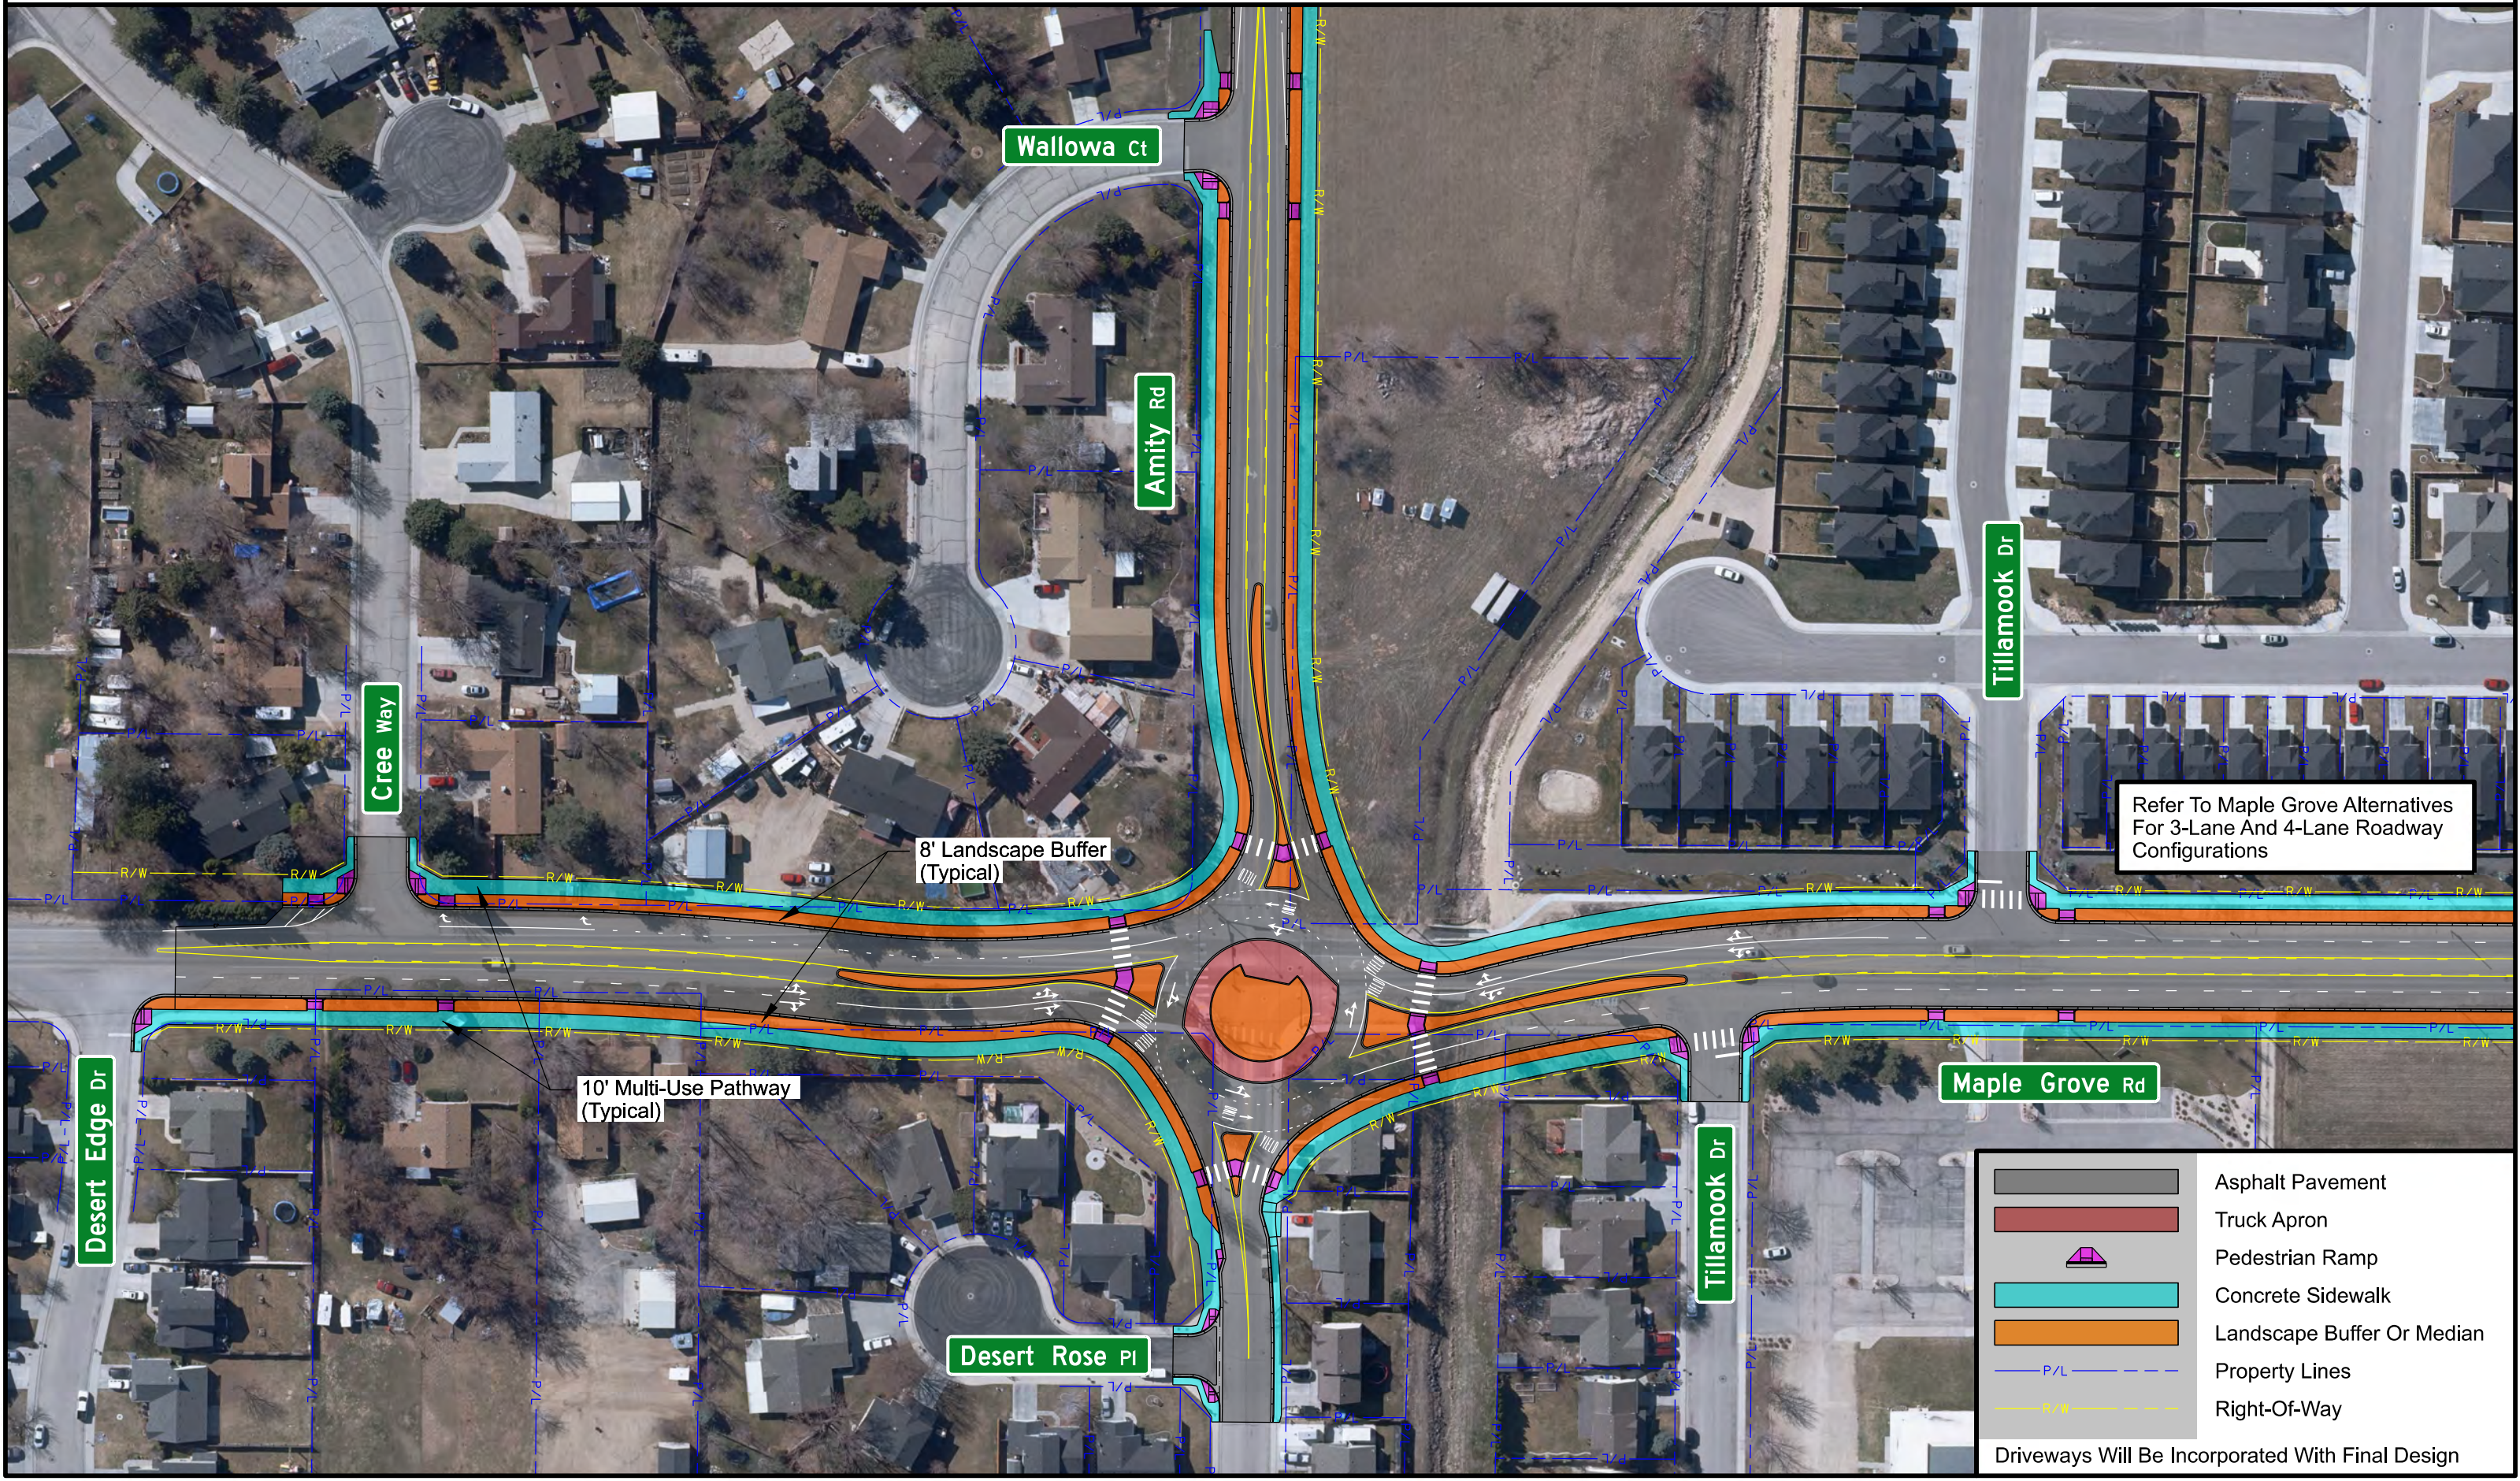

Refer To Maple Grove Alternatives For 3-Lane And 4-Lane Roadway Configurations

8' Landscape Buffer (Typical)

10' Multi-Use Pathway (Typical)

	Asphalt Pavement
	Truck Apron
	Pedestrian Ramp
	Concrete Sidewalk
	Landscape Buffer Or Median
	Property Lines
	Right-Of-Way

Driveways Will Be Incorporated With Final Design